





Route Log and Progress Chart

DRAFT

Please Note: Errors and Omissions May Exist.
Contact the VTrans Mapping Section with questions or concerns.

DISTRICT	TOWN	ROUTE
8	ENOSBURG	VT-118

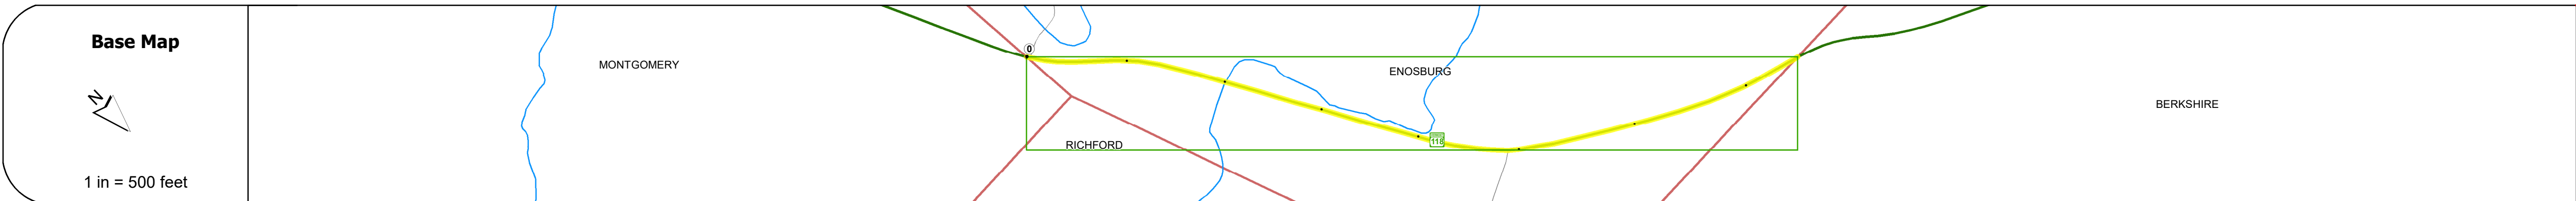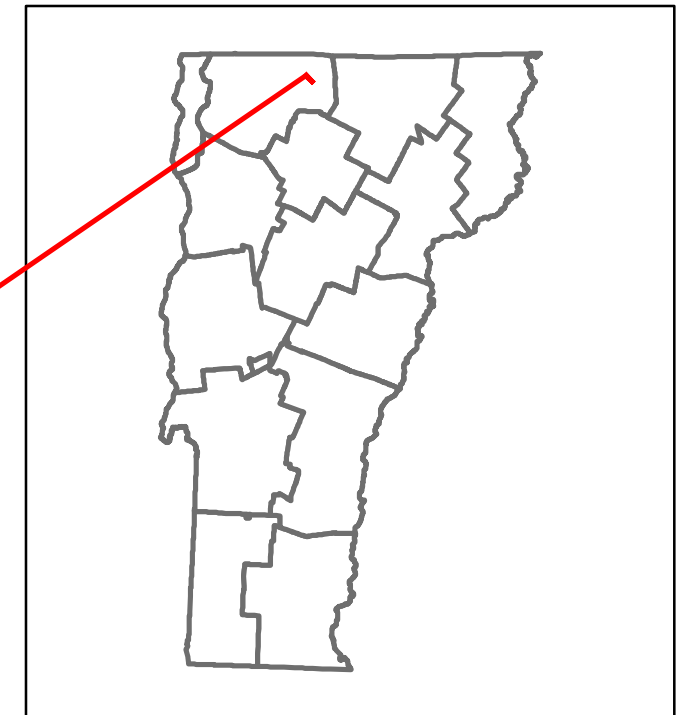

STRUCTURE DESCRIPTIONS	
Bridge 24:	Slab - 1921
	Structure No. 300283002406031
	Length: 20'
	Width: 30.0'
	Under Clearance: 4.0'
	Facility Carried: VT 118
	Structure Type: CONCRETE SLAB
	Features Intersected: BROOK
	Surface: Bituminous
	Maintenance: State

Road Widths	Travellane: 22, 31, 32 Roadway: 2 Lane Count: 2 Base: 2 Subbase: 2															
Curves	4.6, 4.1, 2.3															
Grades																
Guardrails	H1, H1															
Rumblestrips																
Historic Projects	<ul style="list-style-type: none"> 2016: STP SURF(53) 2007: STP 2125(1) 1982: HMA 2308 1974: Unknown 1972: Unknown 1971: Unknown 1949: S 33(1) 															
Maintenance Garage																
Speed Zone																
Functional Class	5															
National Highway System																
Limited Access Highway																
Customer Service Level	Local Connector															
Traffic Counters																
AADT	<table border="1"> <tr><td>2018</td><td>1900</td><td>2200</td></tr> <tr><td>2017</td><td>1900</td><td>2200</td></tr> <tr><td>2016</td><td>1800</td><td>2100</td></tr> <tr><td>2015</td><td>1800</td><td>2100</td></tr> <tr><td>2014</td><td>1700</td><td>2100</td></tr> </table>	2018	1900	2200	2017	1900	2200	2016	1800	2100	2015	1800	2100	2014	1700	2100
2018	1900	2200														
2017	1900	2200														
2016	1800	2100														
2015	1800	2100														
2014	1700	2100														
Crash Locations	<table border="1"> <tr><td>2018</td><td></td></tr> <tr><td>2017</td><td></td></tr> <tr><td>2016</td><td></td></tr> <tr><td>2015</td><td></td></tr> <tr><td>2014</td><td></td></tr> </table>	2018		2017		2016		2015		2014						
2018																
2017																
2016																
2015																
2014																

Historic Projects <ul style="list-style-type: none"> Unknown Bituminous Concrete Retreatment Resurface Bituminous Mix Skinny Mix Bituminous Seal 	Functional Class <ul style="list-style-type: none"> 1 - Interstate System 2 - Other Freeways and Expressways 3 - Principal Arterial 4 - Minor Arterial 5 - Major Collector 6 - Minor Collector 	Curves <ul style="list-style-type: none"> Left (degrees) Right (degrees) 	Grades <ul style="list-style-type: none"> Left (percent) grade up Right (percent) grade down 	Traffic Counters <ul style="list-style-type: none"> Continuous (CTC) Weight-In-Motion (WIM) Short-Term, Scheduled Short-Term, Unscheduled 	Crash Locations <ul style="list-style-type: none"> Fatal Injury Property Damage Only Unknown Crash Type 	High Crash Locations (HCL's) <ul style="list-style-type: none"> Sections (& Intersections) HCL No. 1-100 (1-10) HCL No. 101-200 (11-20) HCL No. 201-300 (21-30) HCL No. 301-400 (31-40) HCL No. 401-800 (41-113) 	Mileage by Functional Class By Sheet 0283 5 - Major Collector 0.750 Page Total Mileage: 0.750 mi	Mileage by Town By Sheet ENOSBURG - v118-0603 0.75 of 0.75 Page Total Mileage: 0.75 mi	DISTRICT 8	TOWN ENOSBURG	Date: 12/03/19	ROUTE VT-118 ETE mileage: 19.484 to 20.234
---	--	--	--	---	---	--	--	--	----------------------	-------------------------	-----------------------	---